


**TWO WAY LEFT TURN LINE**



**GORE AREA MARKINGS**

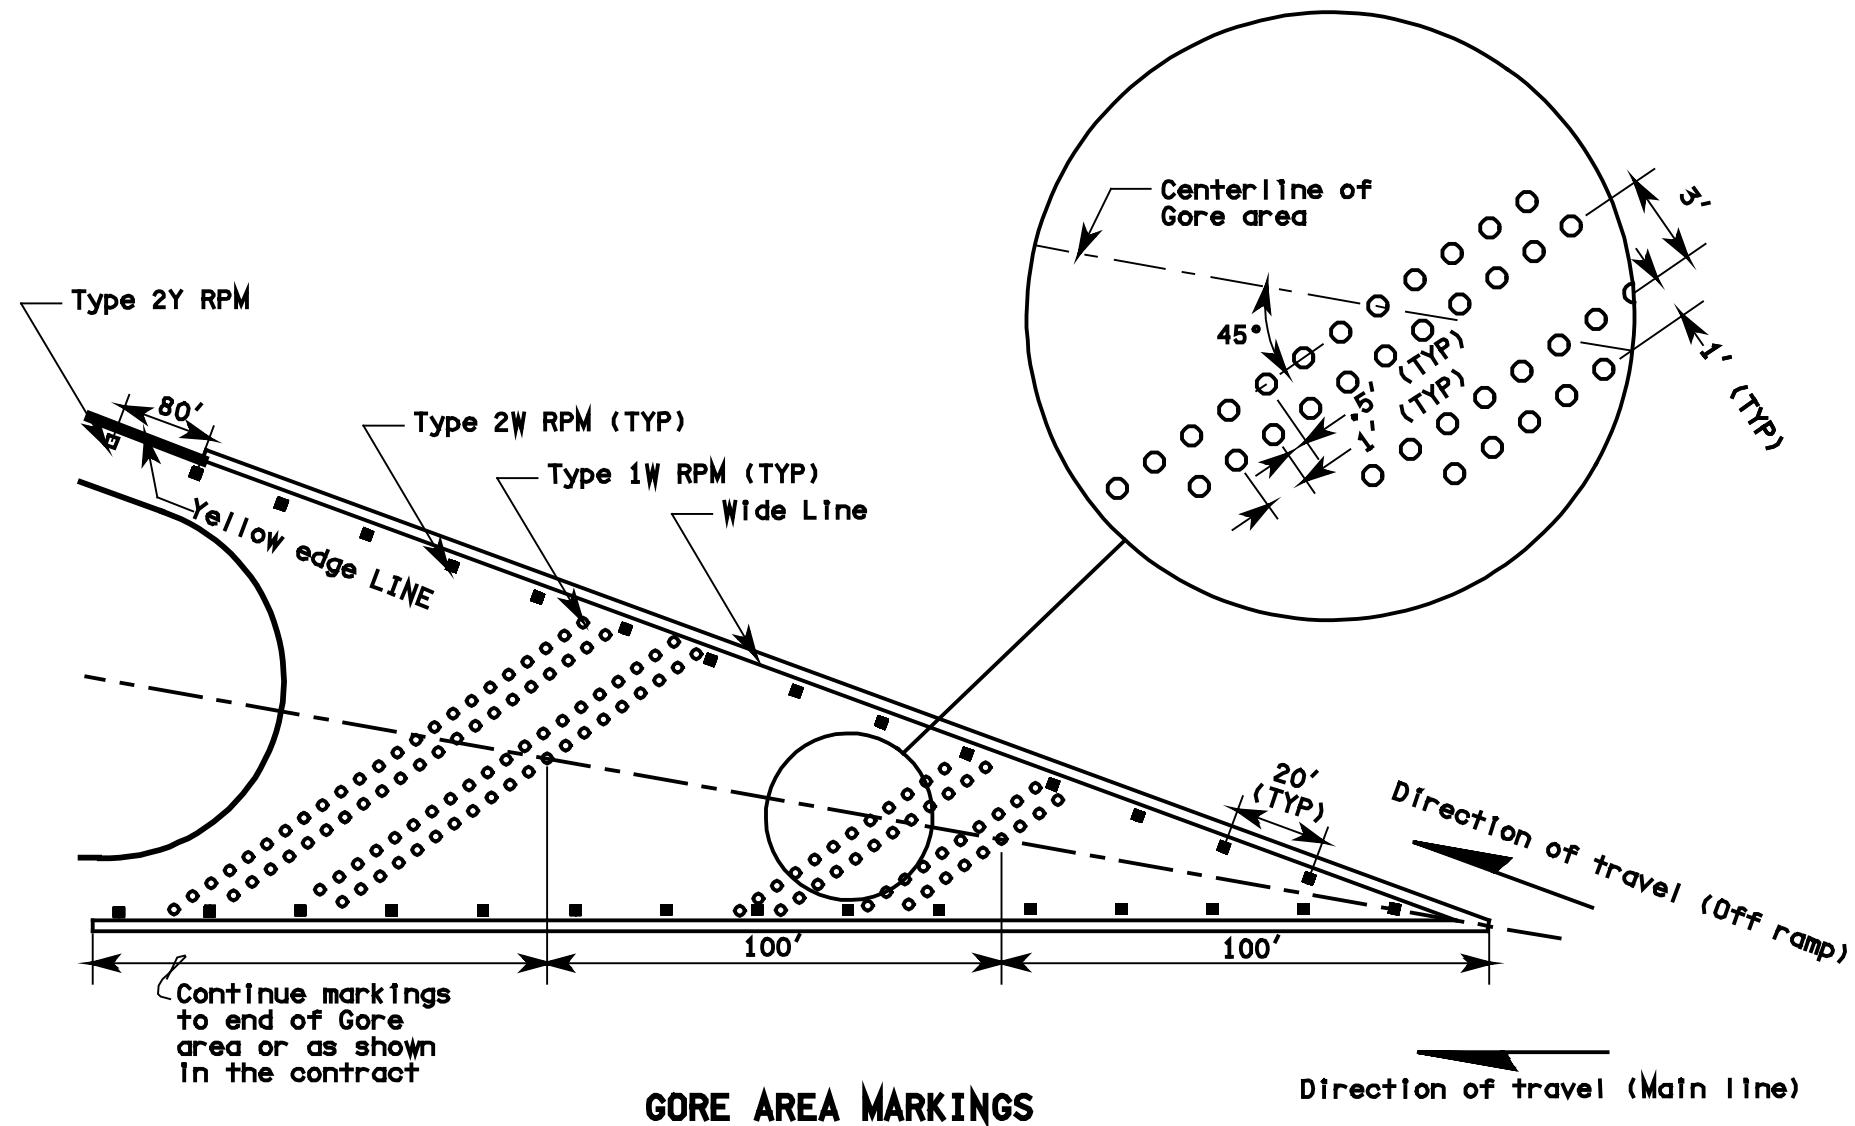

EXPIRES OCTOBER 26, 2000

**RAISED PAVEMENT MARKER  
SUBSTITUTION PATTERNS  
STANDARD PLAN H-5d**

SHEET 2 OF 2 SHEETS

|  |   |     |
|--|---|-----|
| NOTE: THIS PLAN IS NOT A LEGAL ENGINEERING DOCUMENT BUT AN ELECTRONIC DUPLICATE OF THE ORIGINAL, SIGNED BY THE ENGINEER AND APPROVED FOR PUBLICATION, IS KEPT ON FILE AT THE WASHINGTON STATE DEPARTMENT OF TRANSPORTATION. A COPY MAY BE OBTAINED UPON REQUEST. |   |     |
| 2/00   | CHANGED "GORE STRIPE" TO "WIDE LINE". DELETED BARRIER STRIPE. DELETED RED RPM's | TWS |
| DATE   | REVISION  | BY  |

APPROVED FOR PUBLICATION

Clifford E. Mansfield 4/14/00



DEPUTY STATE DESIGN ENGINEER  
WASHINGTON STATE DEPARTMENT OF TRANSPORTATION  
OLYMPIA, WASHINGTON